


# 埋立平面図

S = 1 : 1000

平成12年度調査時点  
 EP = 420.00  
 X = 120598.311  
 Y = 5871.617

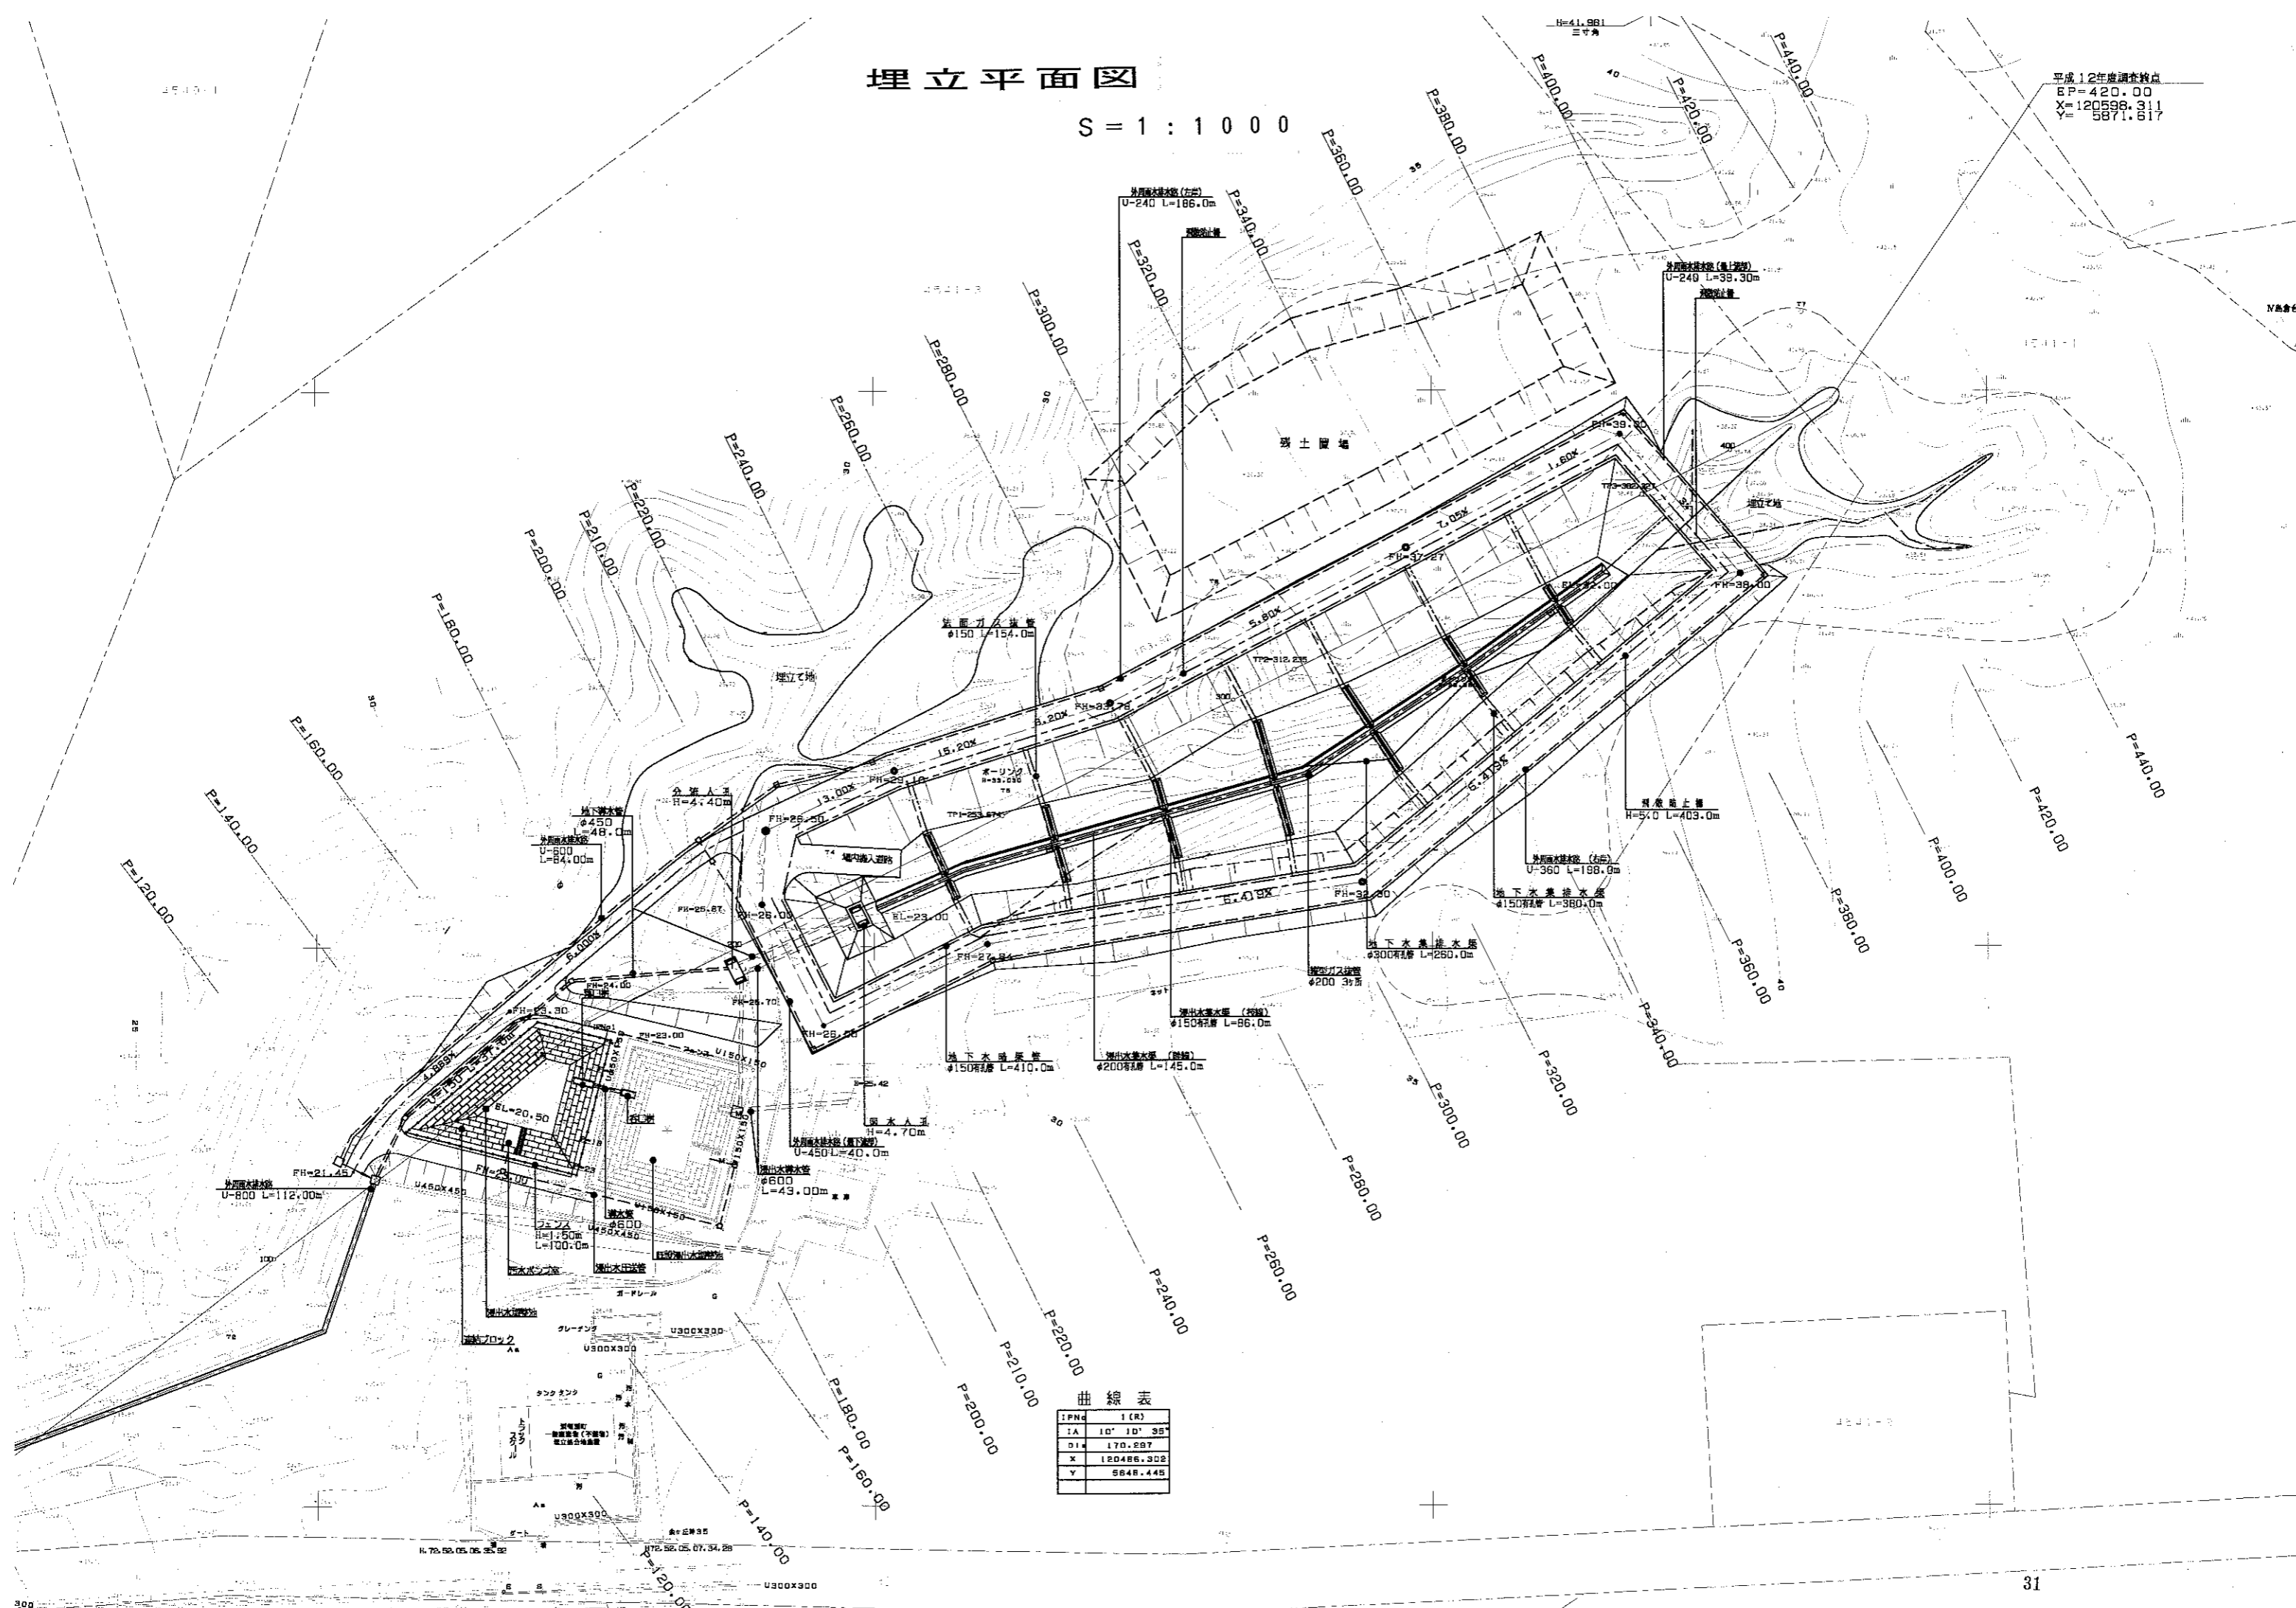

曲線表

IPNd	I (R)
1A	10' 10' 35"
DI	170.287
X	120486.302
Y	5848.445